





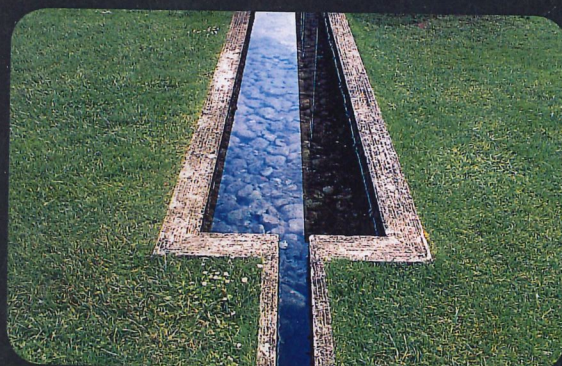


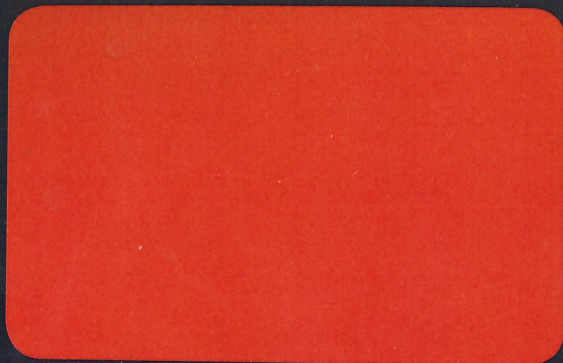

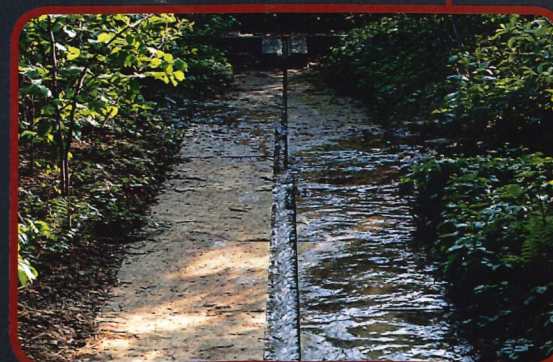



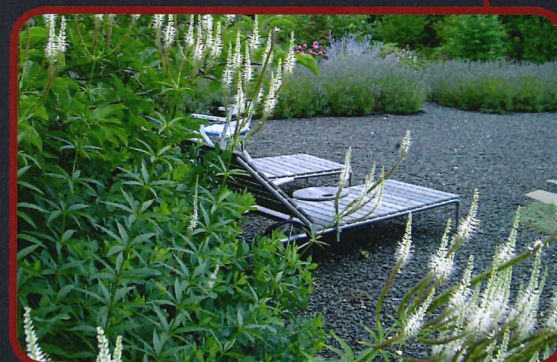


LANDSCAPE CONCEPT PLAN 1:200 @ A3


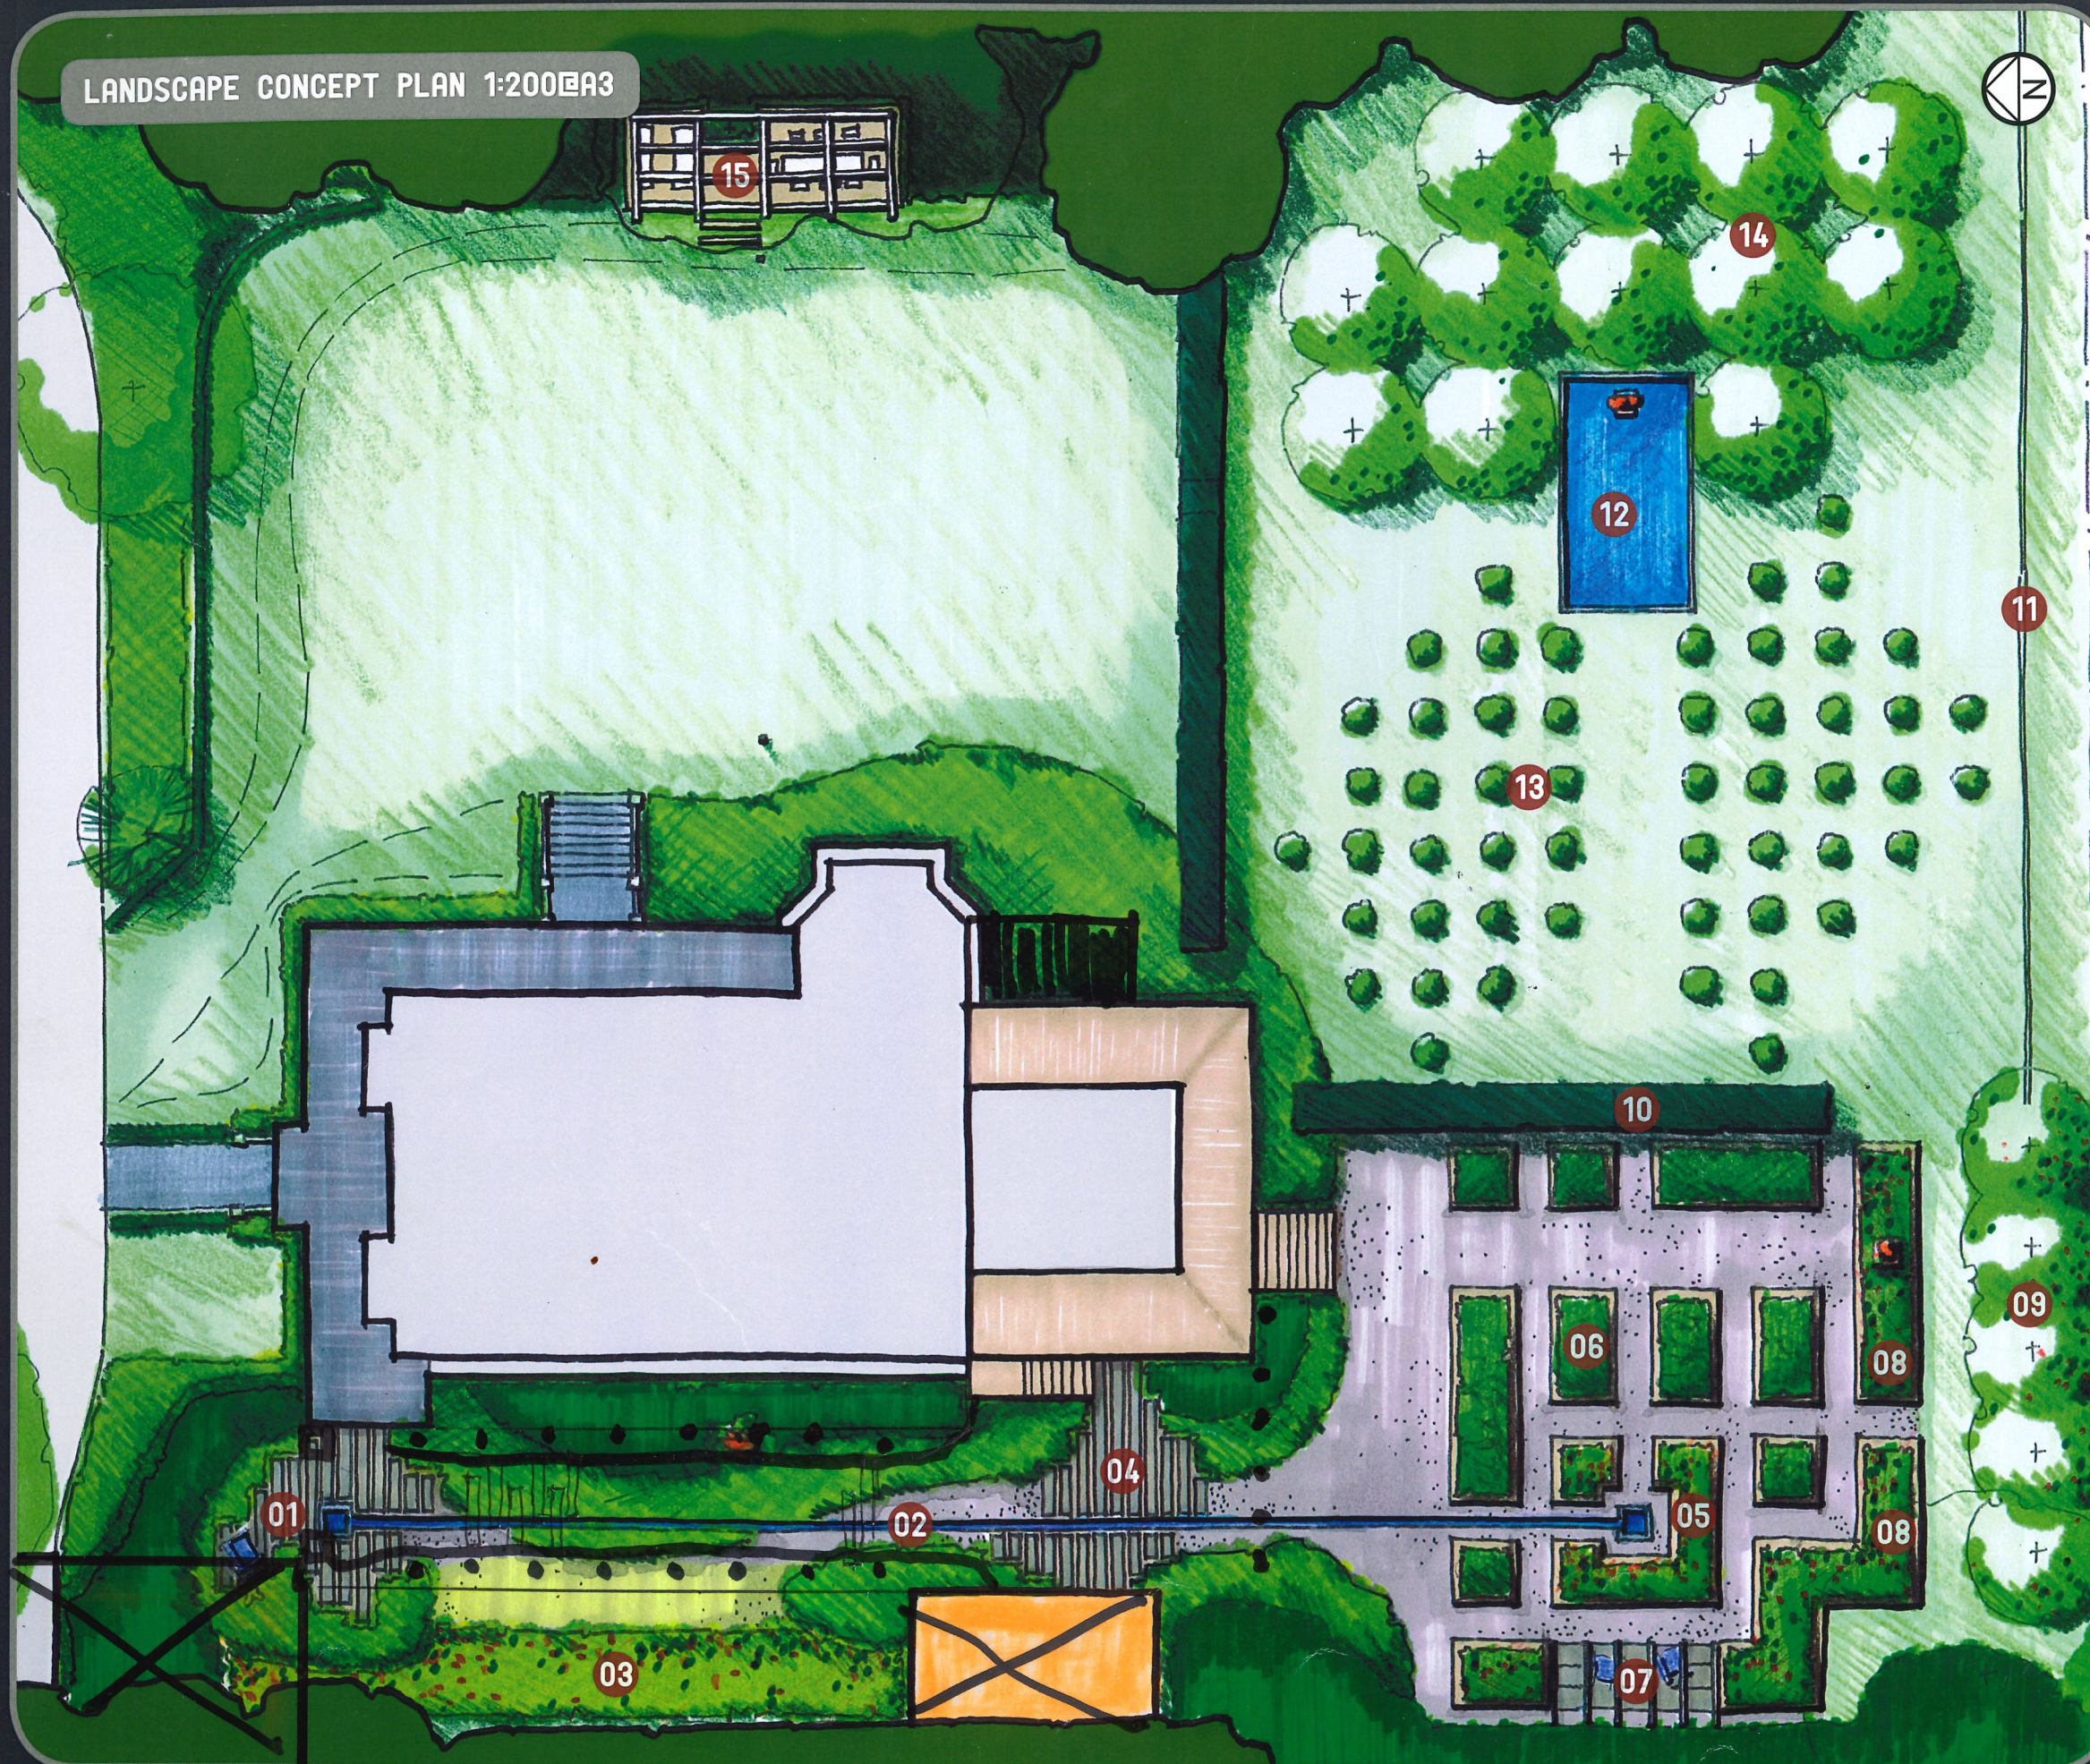


1. Intimate paved space surrounded by planting at the beginning of the garden walk
2. Water runnel / art leading to the vege garden, flanked by planting and a informal gravel path
3. Perennial garden that focuses on colour and aroma that creates a formal edge to the garden walk
4. Paving intertwined with planting, connecting house to movie / art studio
5. Formal planting at the end of the water runnel to create a central focal point for the vege garden
6. Vege garden plots
7. Small patio under a contemporary style pergola
8. Vege garden plots with vine and berry canes to form a visual back drop, with an art piece opposite of the steps
9. A row of fruit trees
10. Hole cut through exiting hedge to set up vista and link into the formal garden
11. "Ha Ha" wall to create an uninterrupted view across the fence to the south
12. Shallow reflective pond with a central art piece
13. Formal Buxus array
14. Existing grid of trees completed
15. Floating deck provides an outdoor dining space sheltered under existing trees and relocated pergola



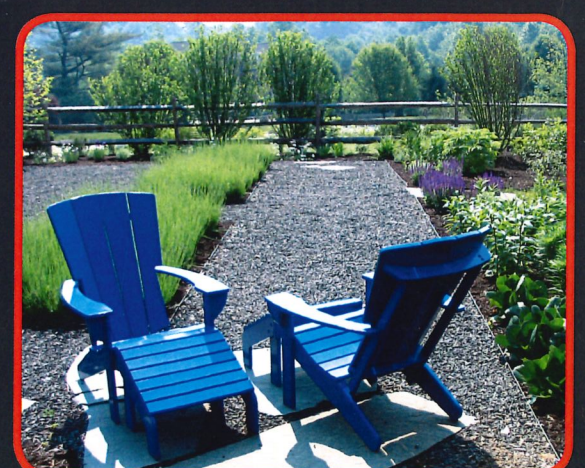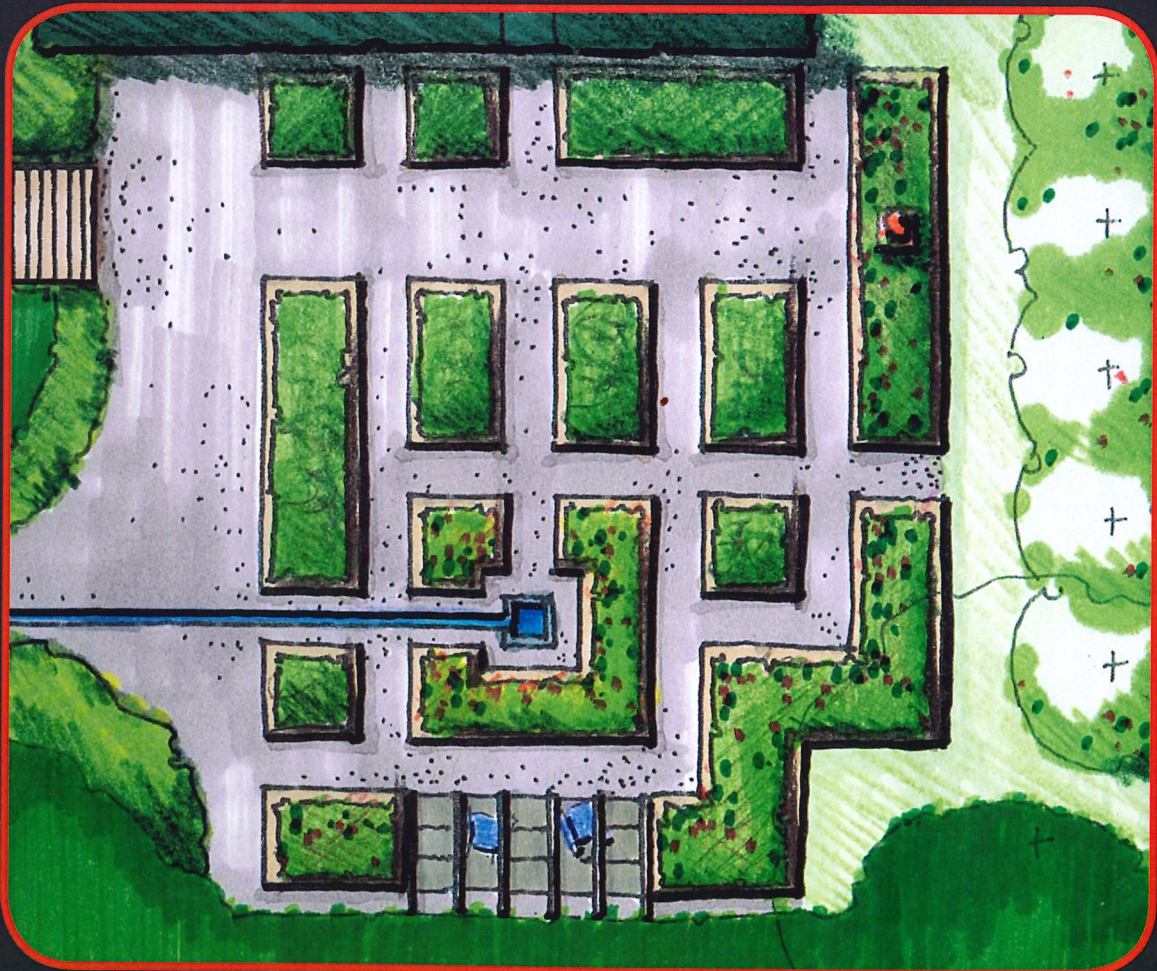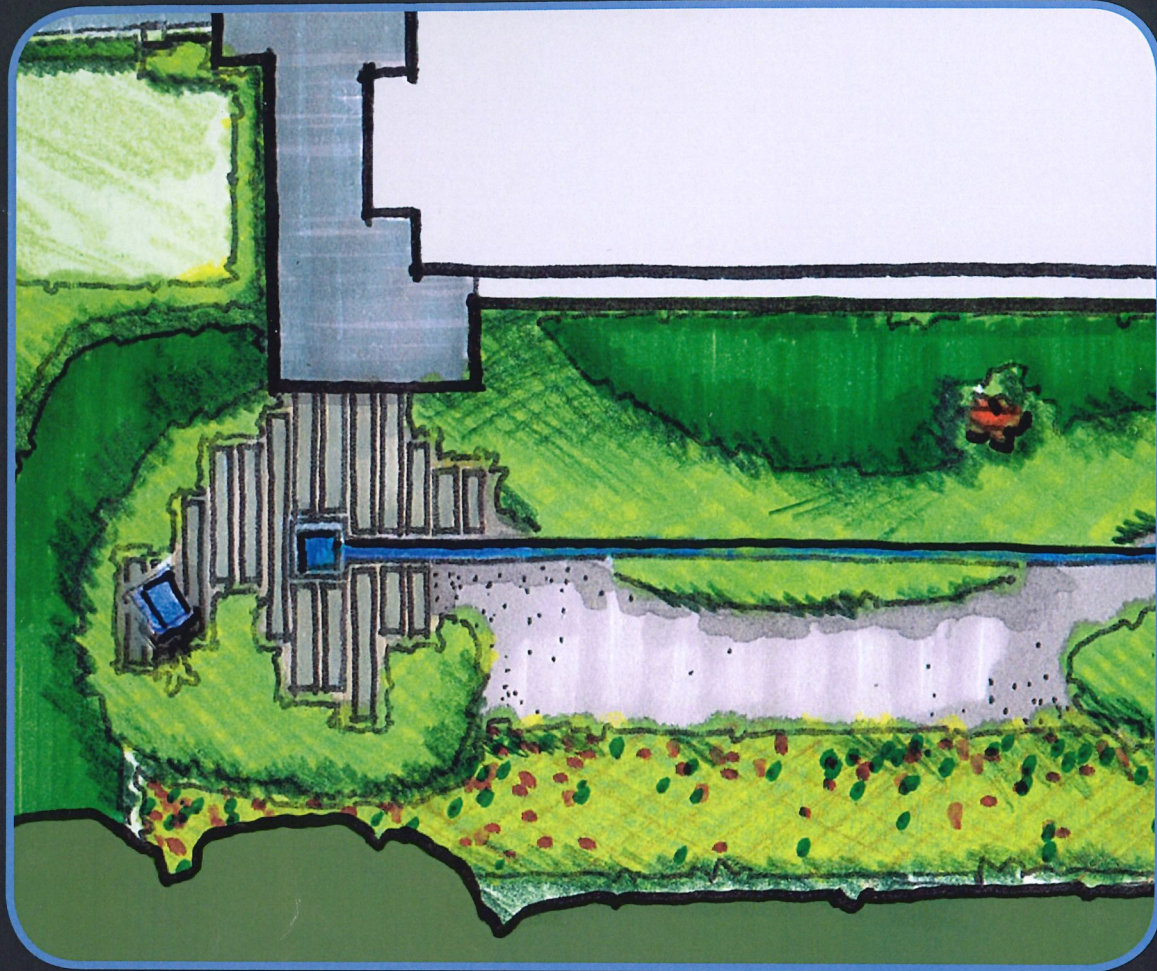




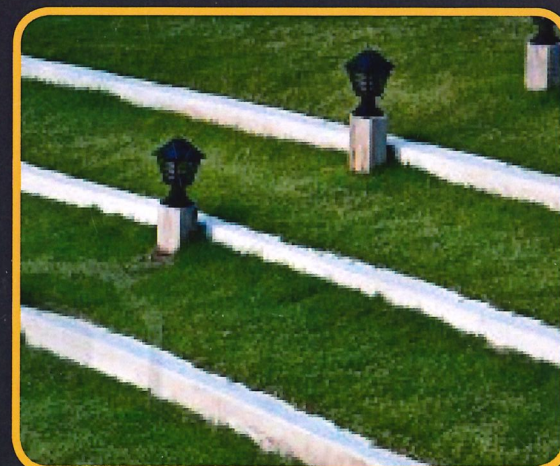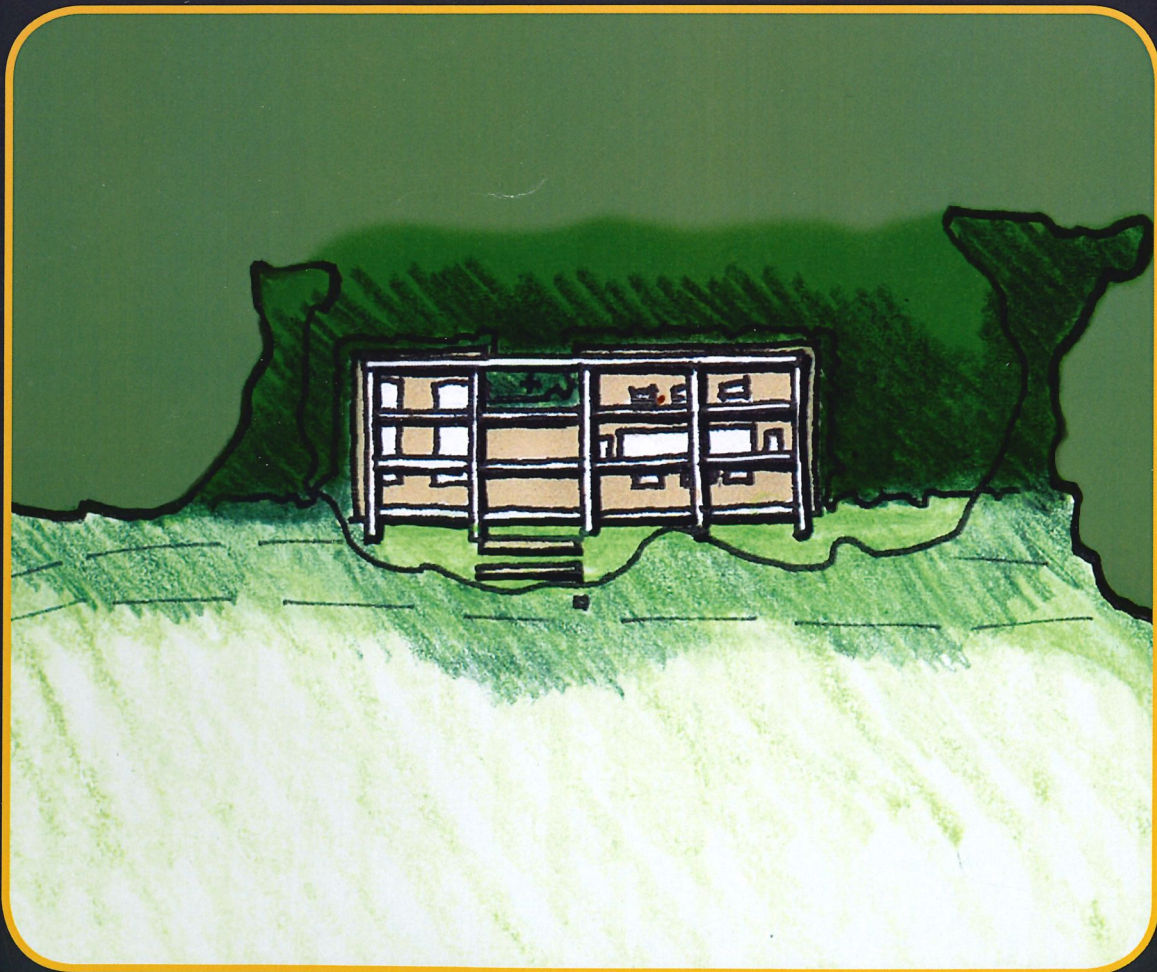



OUTDOOR PATIO CONCEPT PLAN 1:50@A3

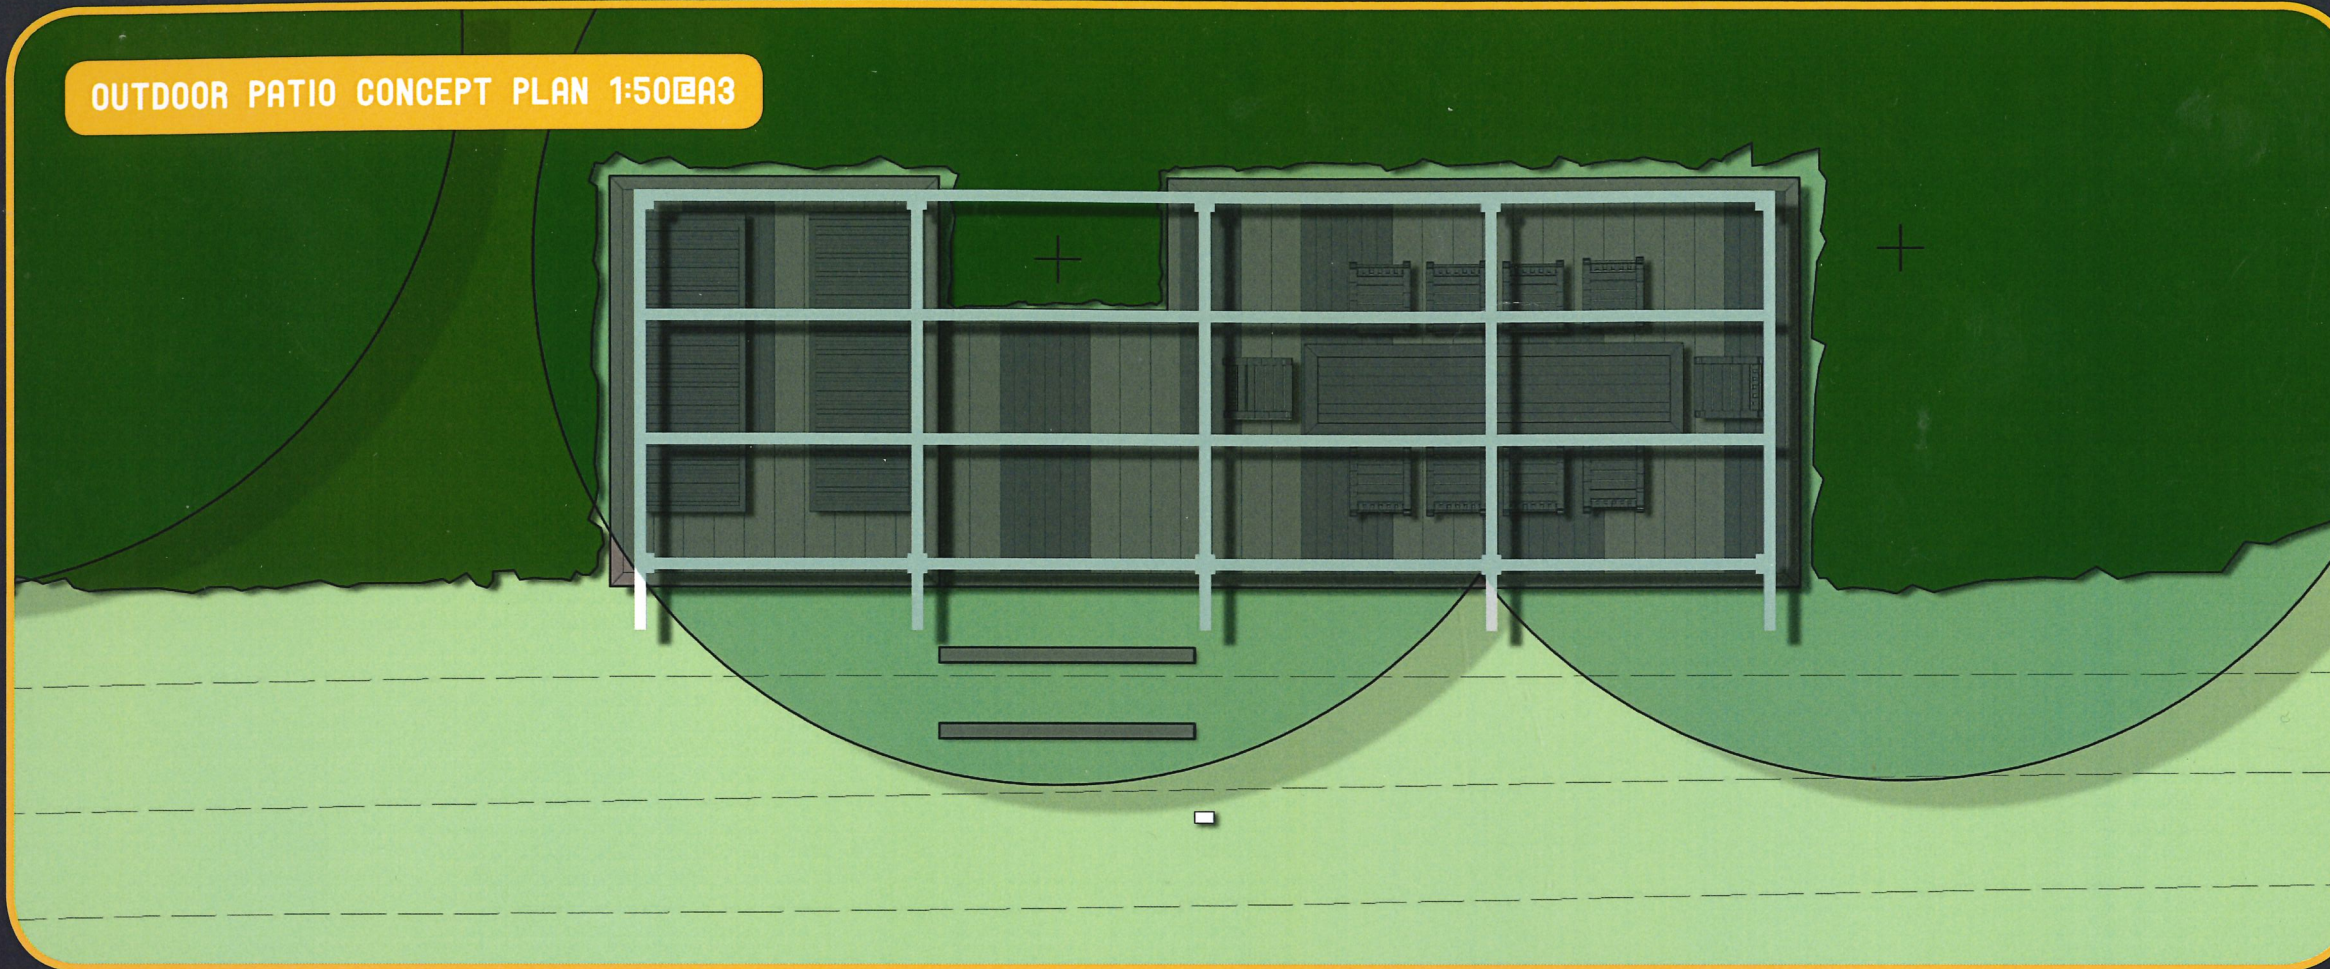

OUTDOOR PATIO DECK DETAIL 1:30@A3

