


Legend

- Council Gravity Sewer System
- Council Low Pressure System
- Council STEP System
- Private STEP System
- Sewer Mains
- Private Sewer Mains

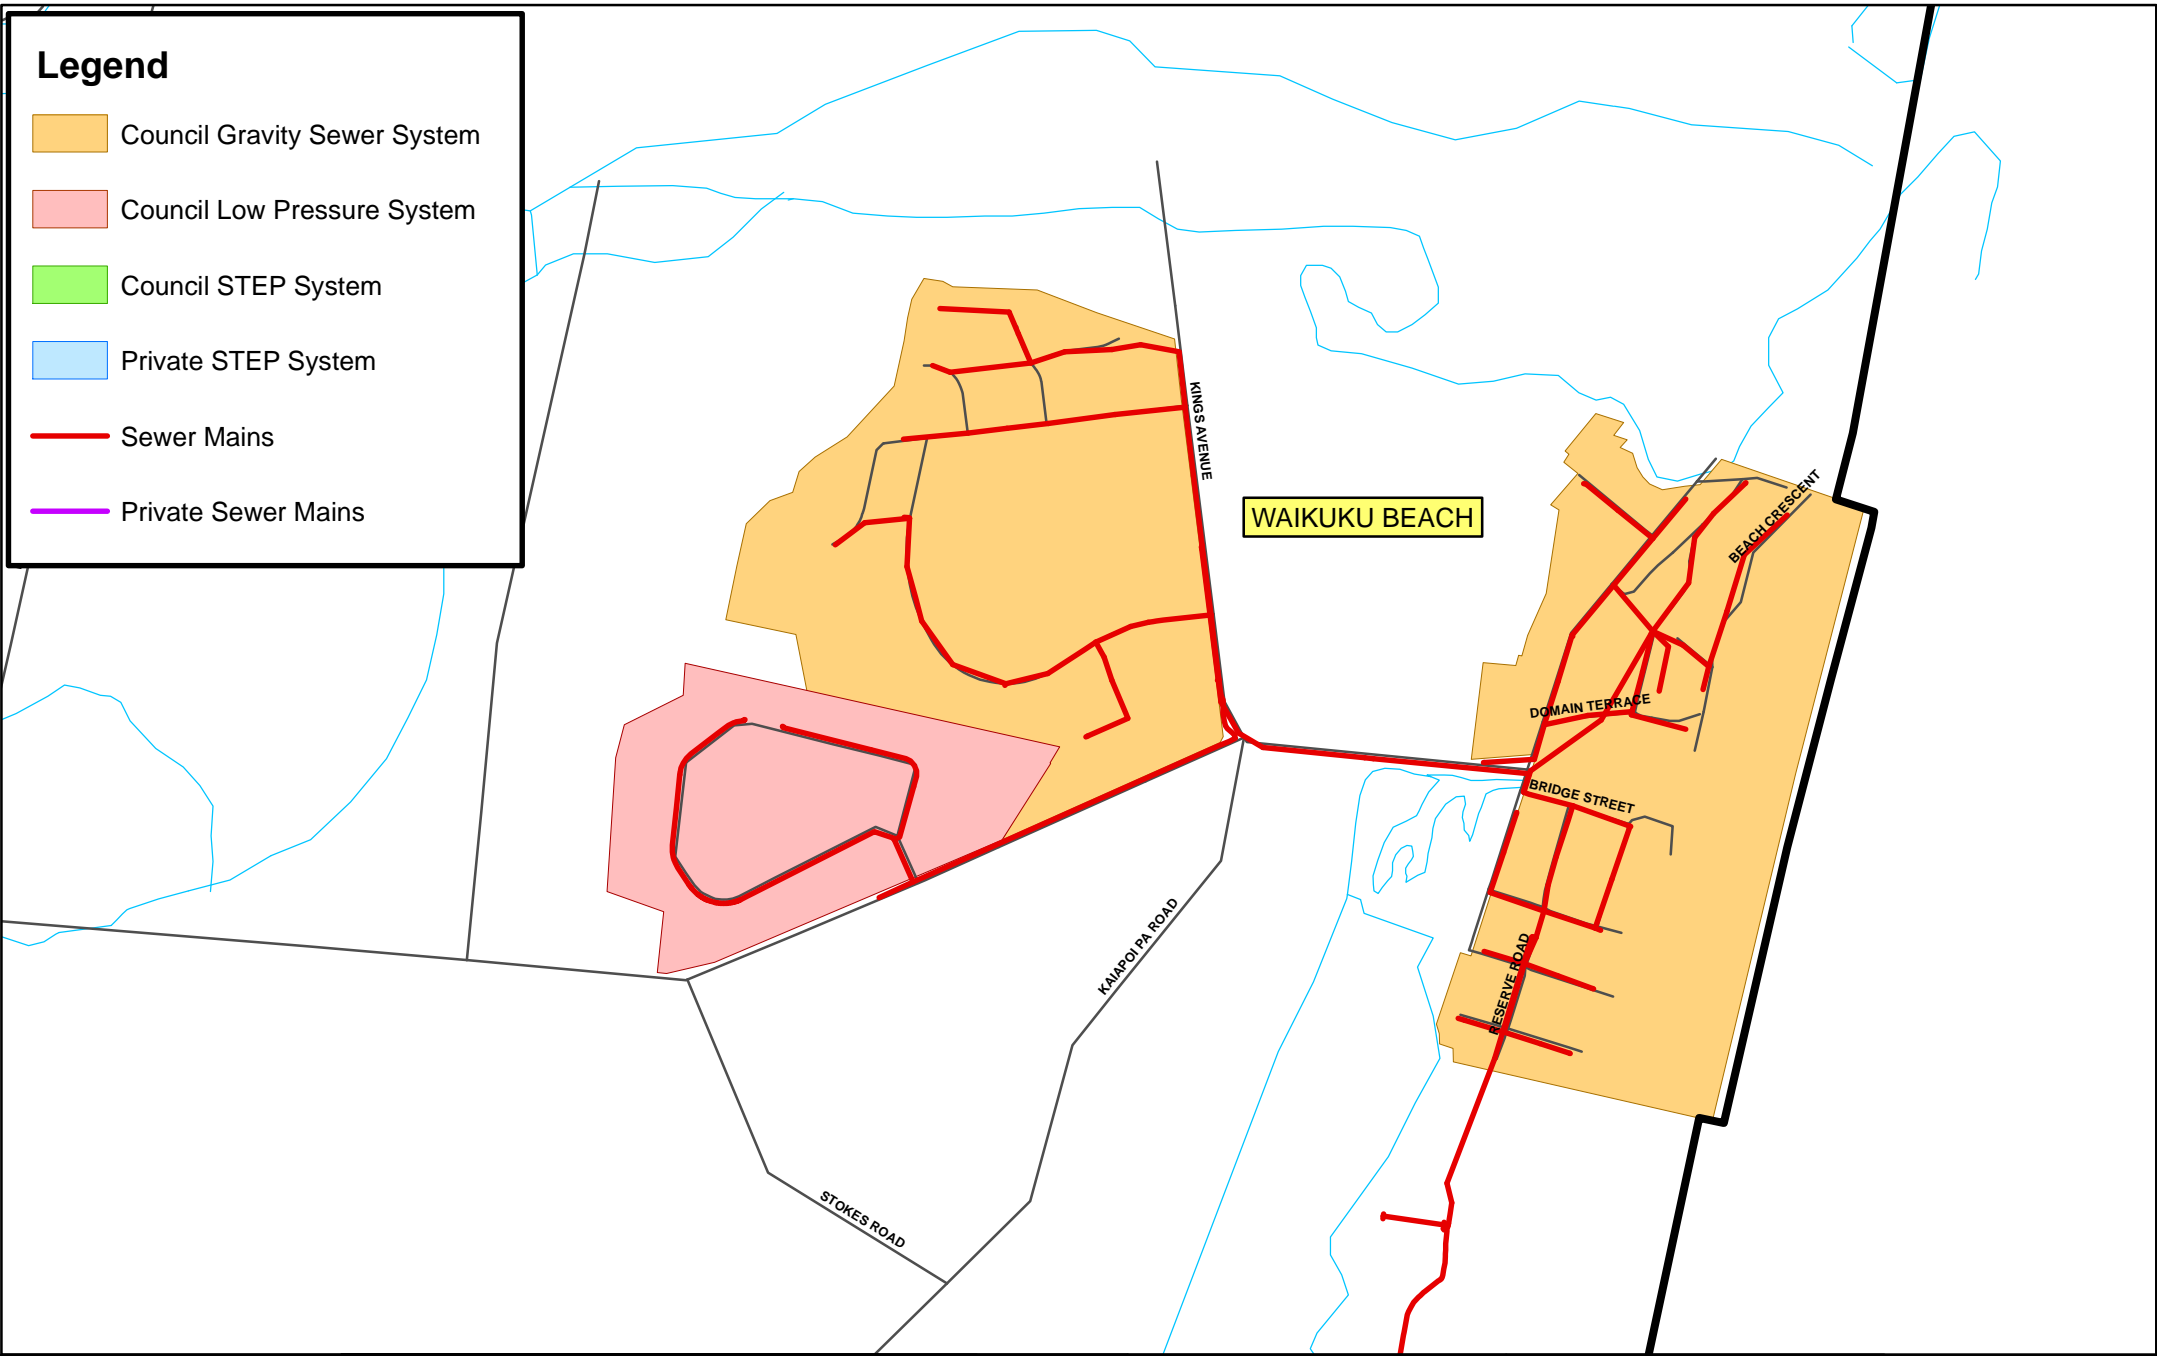

ISSUE	AMENDMENT	DRAWN	CHKD	APPD	DATE
A	FIRST ISSUE	WP	RB	RB	25.06.12
B	EXPANDED TO INCL. PRESSURE SYS	WP	JF	RB	22.02.13
C	CHANGES TO MAP ELEMENTS	MO	JF		02.08.13

SCALE (A4)
1:12,000

SHEET TITLE
**WAIKUKU
AREA**

PROJECT TITLE
**SEWER LEVELS OF
SERVICE BY AREA**

PLAN No	3328
FILE	PlannedSewerSupply.mxd
VERSION	C
SHEET	03