



LOCATION PLAN  
Scale: 1:30,000@A3

DRAFT

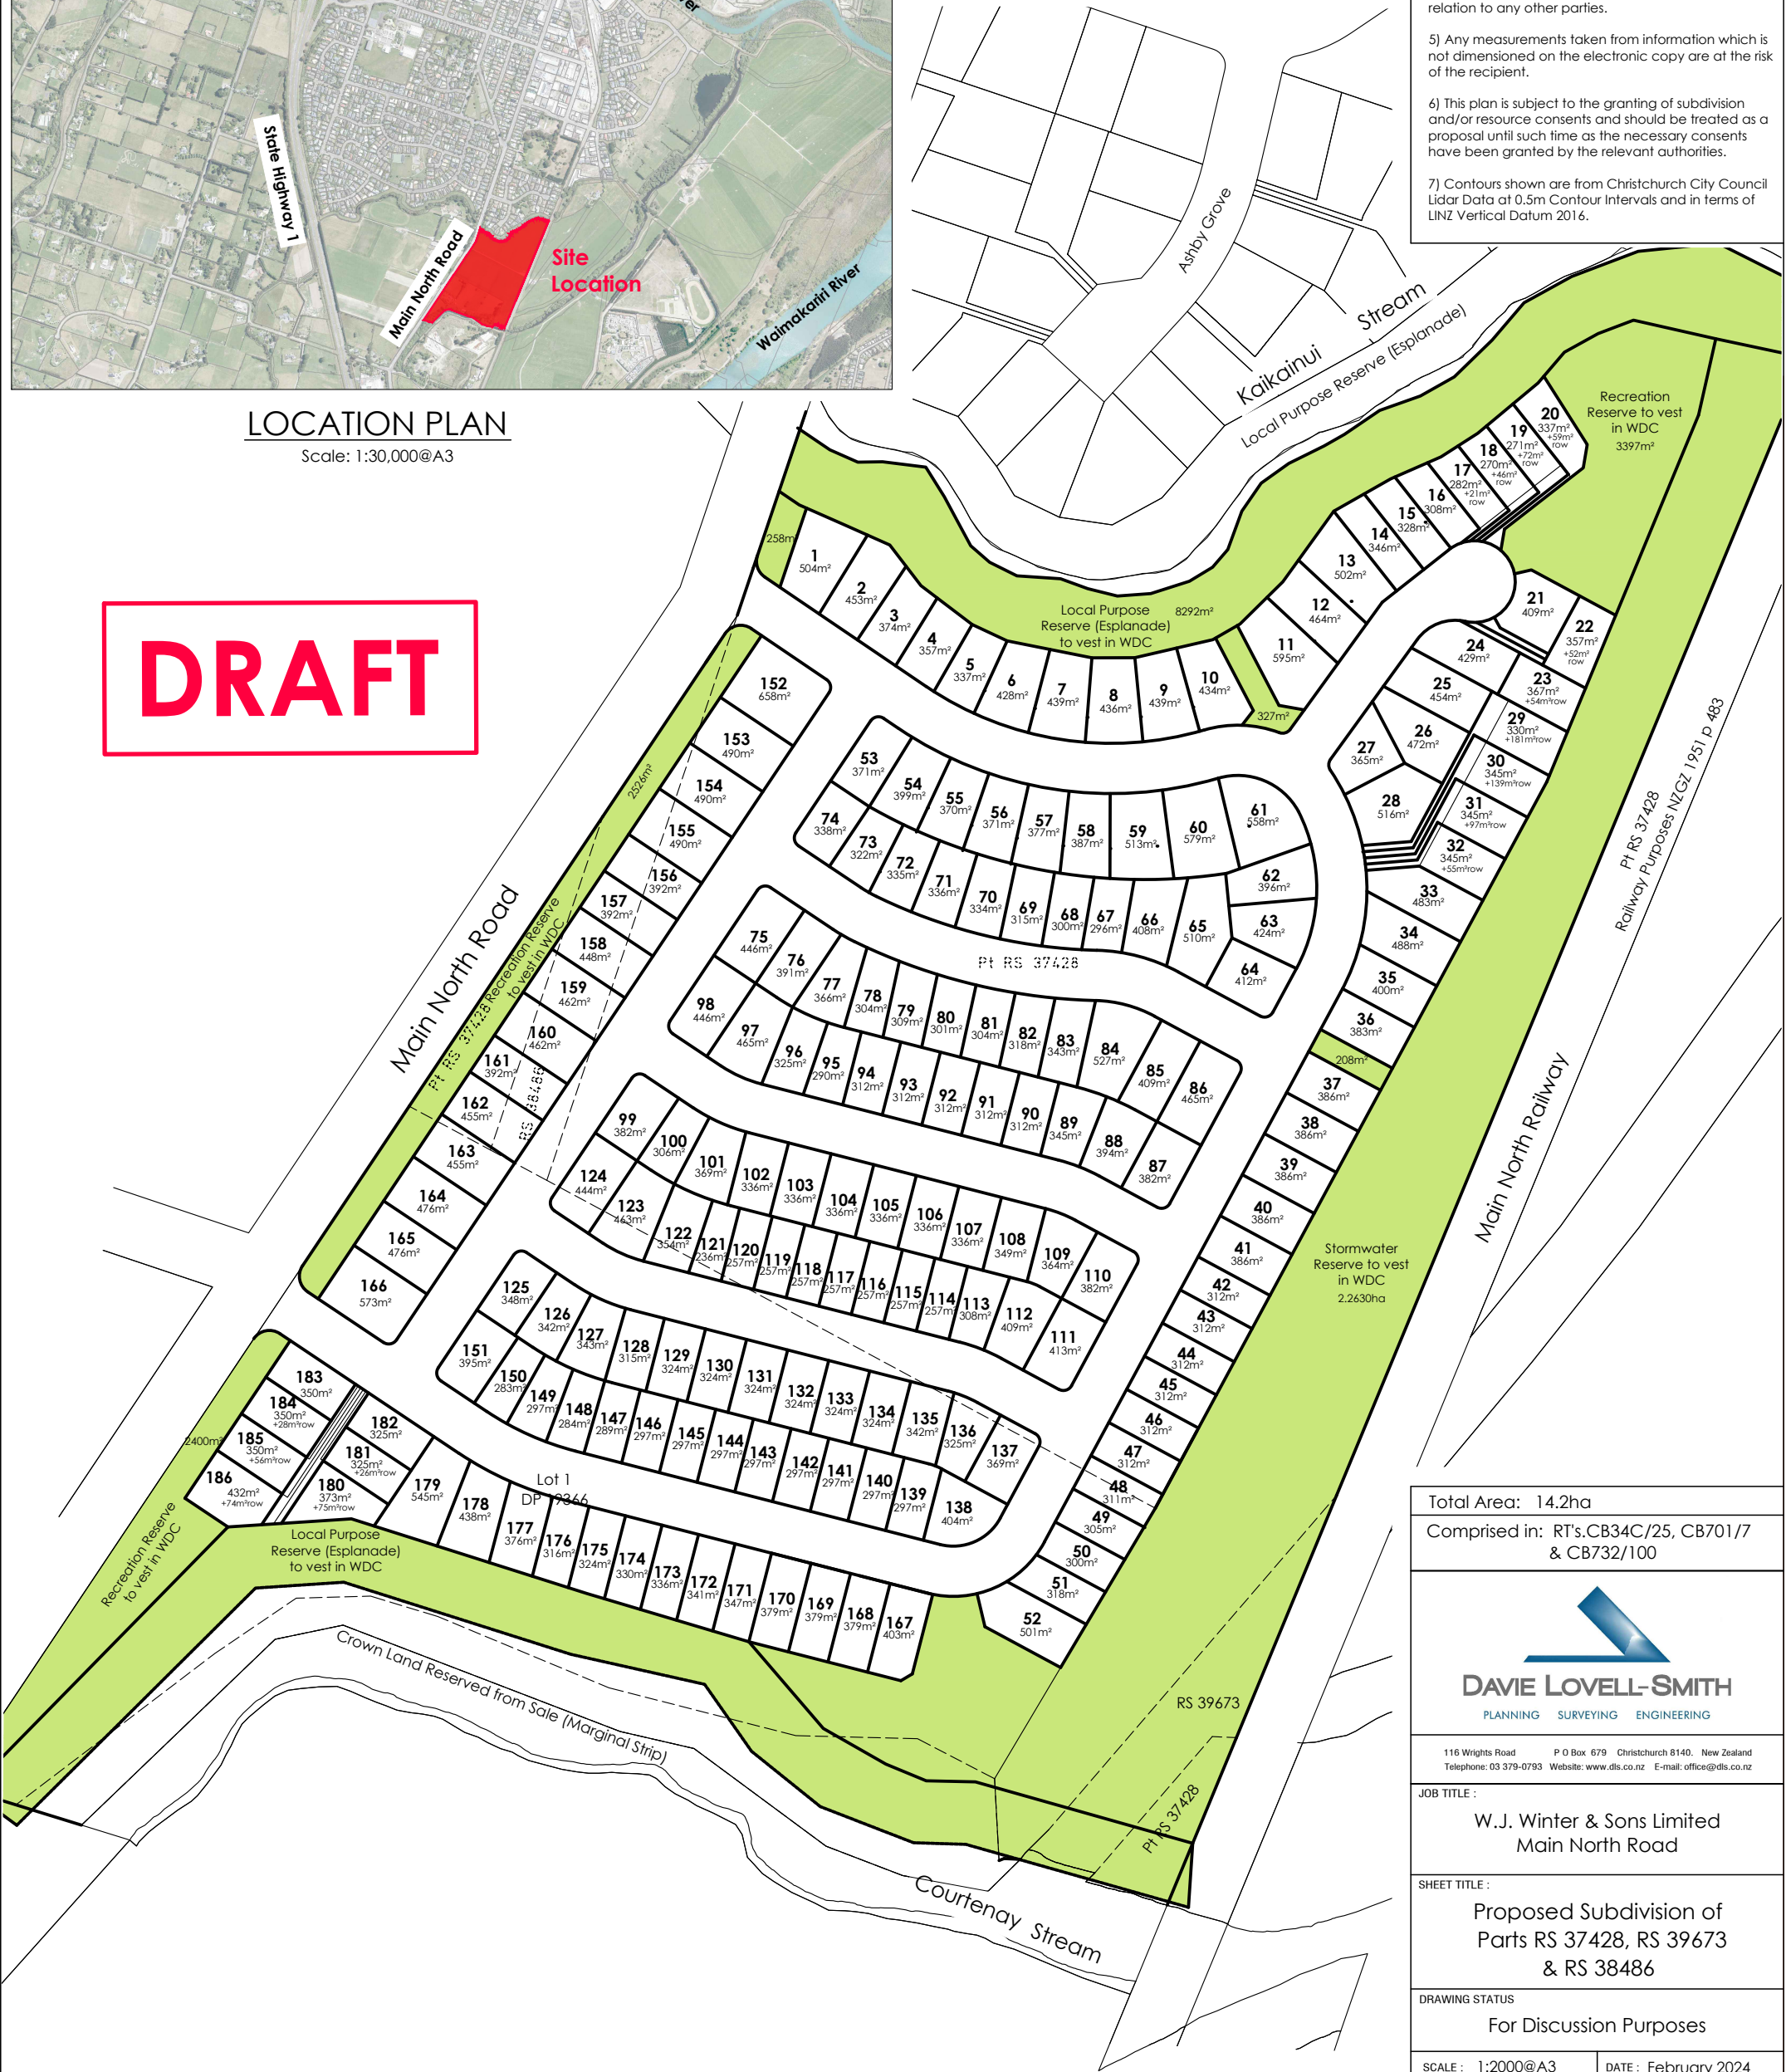

AMENDMENTS :		
AMENDMENT	DATE	DESCRIPTION
R4	7/02/24	LAYOUT AMENDED
R5	20/02/24	LAYOUT AMENDED
NOTES :		
1) Areas and dimensions are subject to final survey and deposit of plans.		
2) Service easements to be created as required.		
3) This plan has been prepared for discussion purposes only. No liability is accepted if the plan is used for any other purpose.		
4) This plan has been prepared for the use of our client and no liability is accepted in relation to any other parties.		
5) Any measurements taken from information which is not dimensioned on the electronic copy are at the risk of the recipient.		
6) This plan is subject to the granting of subdivision and/or resource consents and should be treated as a proposal until such time as the necessary consents have been granted by the relevant authorities.		
7) Contours shown are from Christchurch City Council Lidar Data at 0.5m Contour Intervals and in terms of LINZ Vertical Datum 2016.		

Total Area: 14.2ha		
Comprised in: RT's.CB34C/25, CB701/7 & CB732/100		
 DAVE LOVELL-SMITH PLANNING SURVEYING ENGINEERING		
116 Wrights Road P O Box 679 Christchurch 8140. New Zealand Telephone: 03 379-0793 Website: www.dls.co.nz E-mail: office@dls.co.nz		
JOB TITLE : W.J. Winter & Sons Limited Main North Road		
SHEET TITLE : Proposed Subdivision of Parts RS 37428, RS 39673 & RS 38486		
DRAWING STATUS For Discussion Purposes		
SCALE : 1:2000@A3		DATE : February 2024
CAD FILE : J:\20342\SUBCON\WGH Winter Concept r5.dwg		DRAWN : GC
DRAWING No : E20342	SHEET No : 1	REVISION : R5