


Cadastral data supplied from LINZ's DCDB circa 1999 - Maintained by WDC thereafter. Crown Copyright reserved.

- LATERAL ASSEMBLY BOUNDARY DETAIL**
- A ELECTROFUSION MALE TRANSITION COUPLER
 - B STAINLESS STEEL BALL ISOLATING VALVE
 - C PE PLUGGED STAINLESS STEEL FLUSHING TEE POINT
 - D STAINLESS STEEL SWING CHECK VALVE

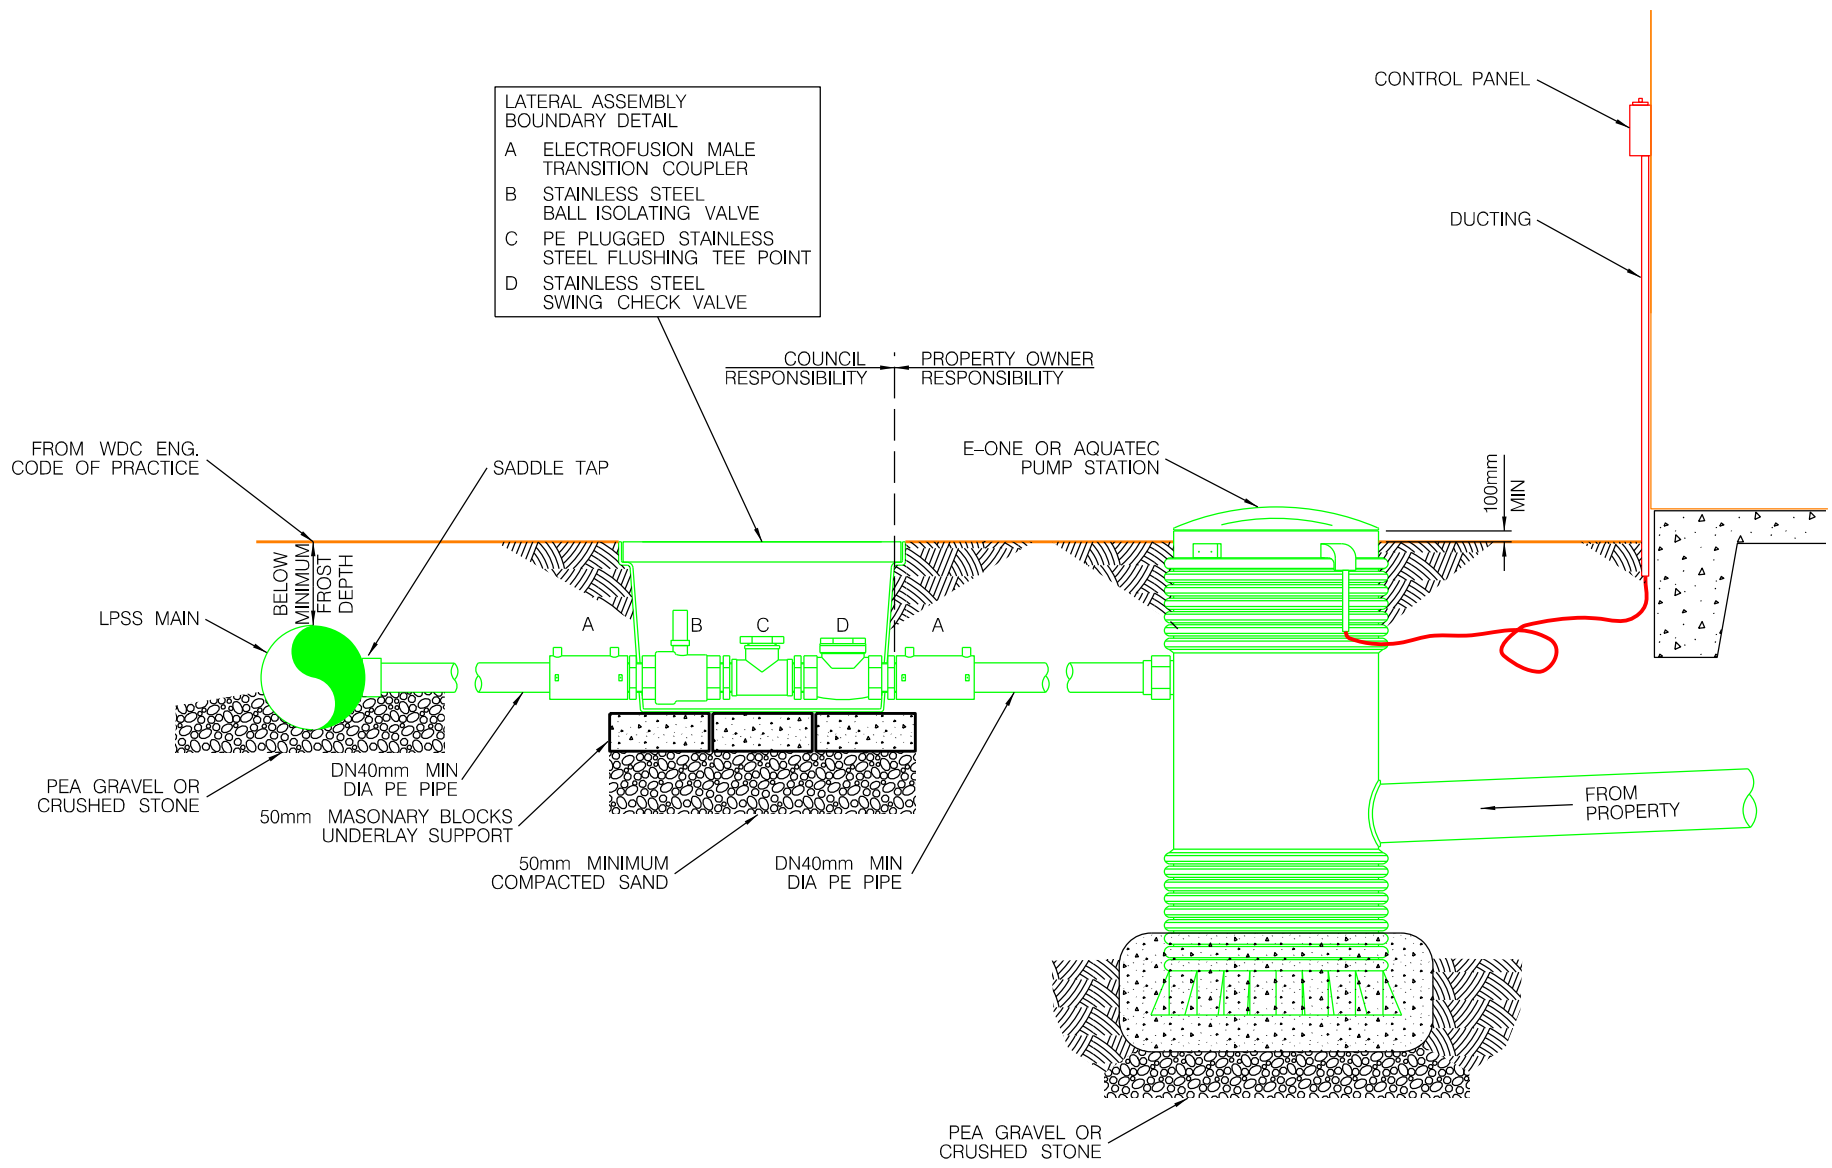

ISSUE	AMENDMENT
A	FIRST ISSUE

NOT TO SCALE

SHEET TITLE
LATERAL CONNECTION FOR SINGLE RESIDENTIAL PROPERTY ON PRESSURE SEWER COUNCIL RETICULATED SCHEMES

PROJECT TITLE
STANDARD DRAWINGS

SHEET 355B	
ISSUE B	PLAN No. 600