


AMENDMENTS:		
AMENDMENT	DATE	DESCRIPTION

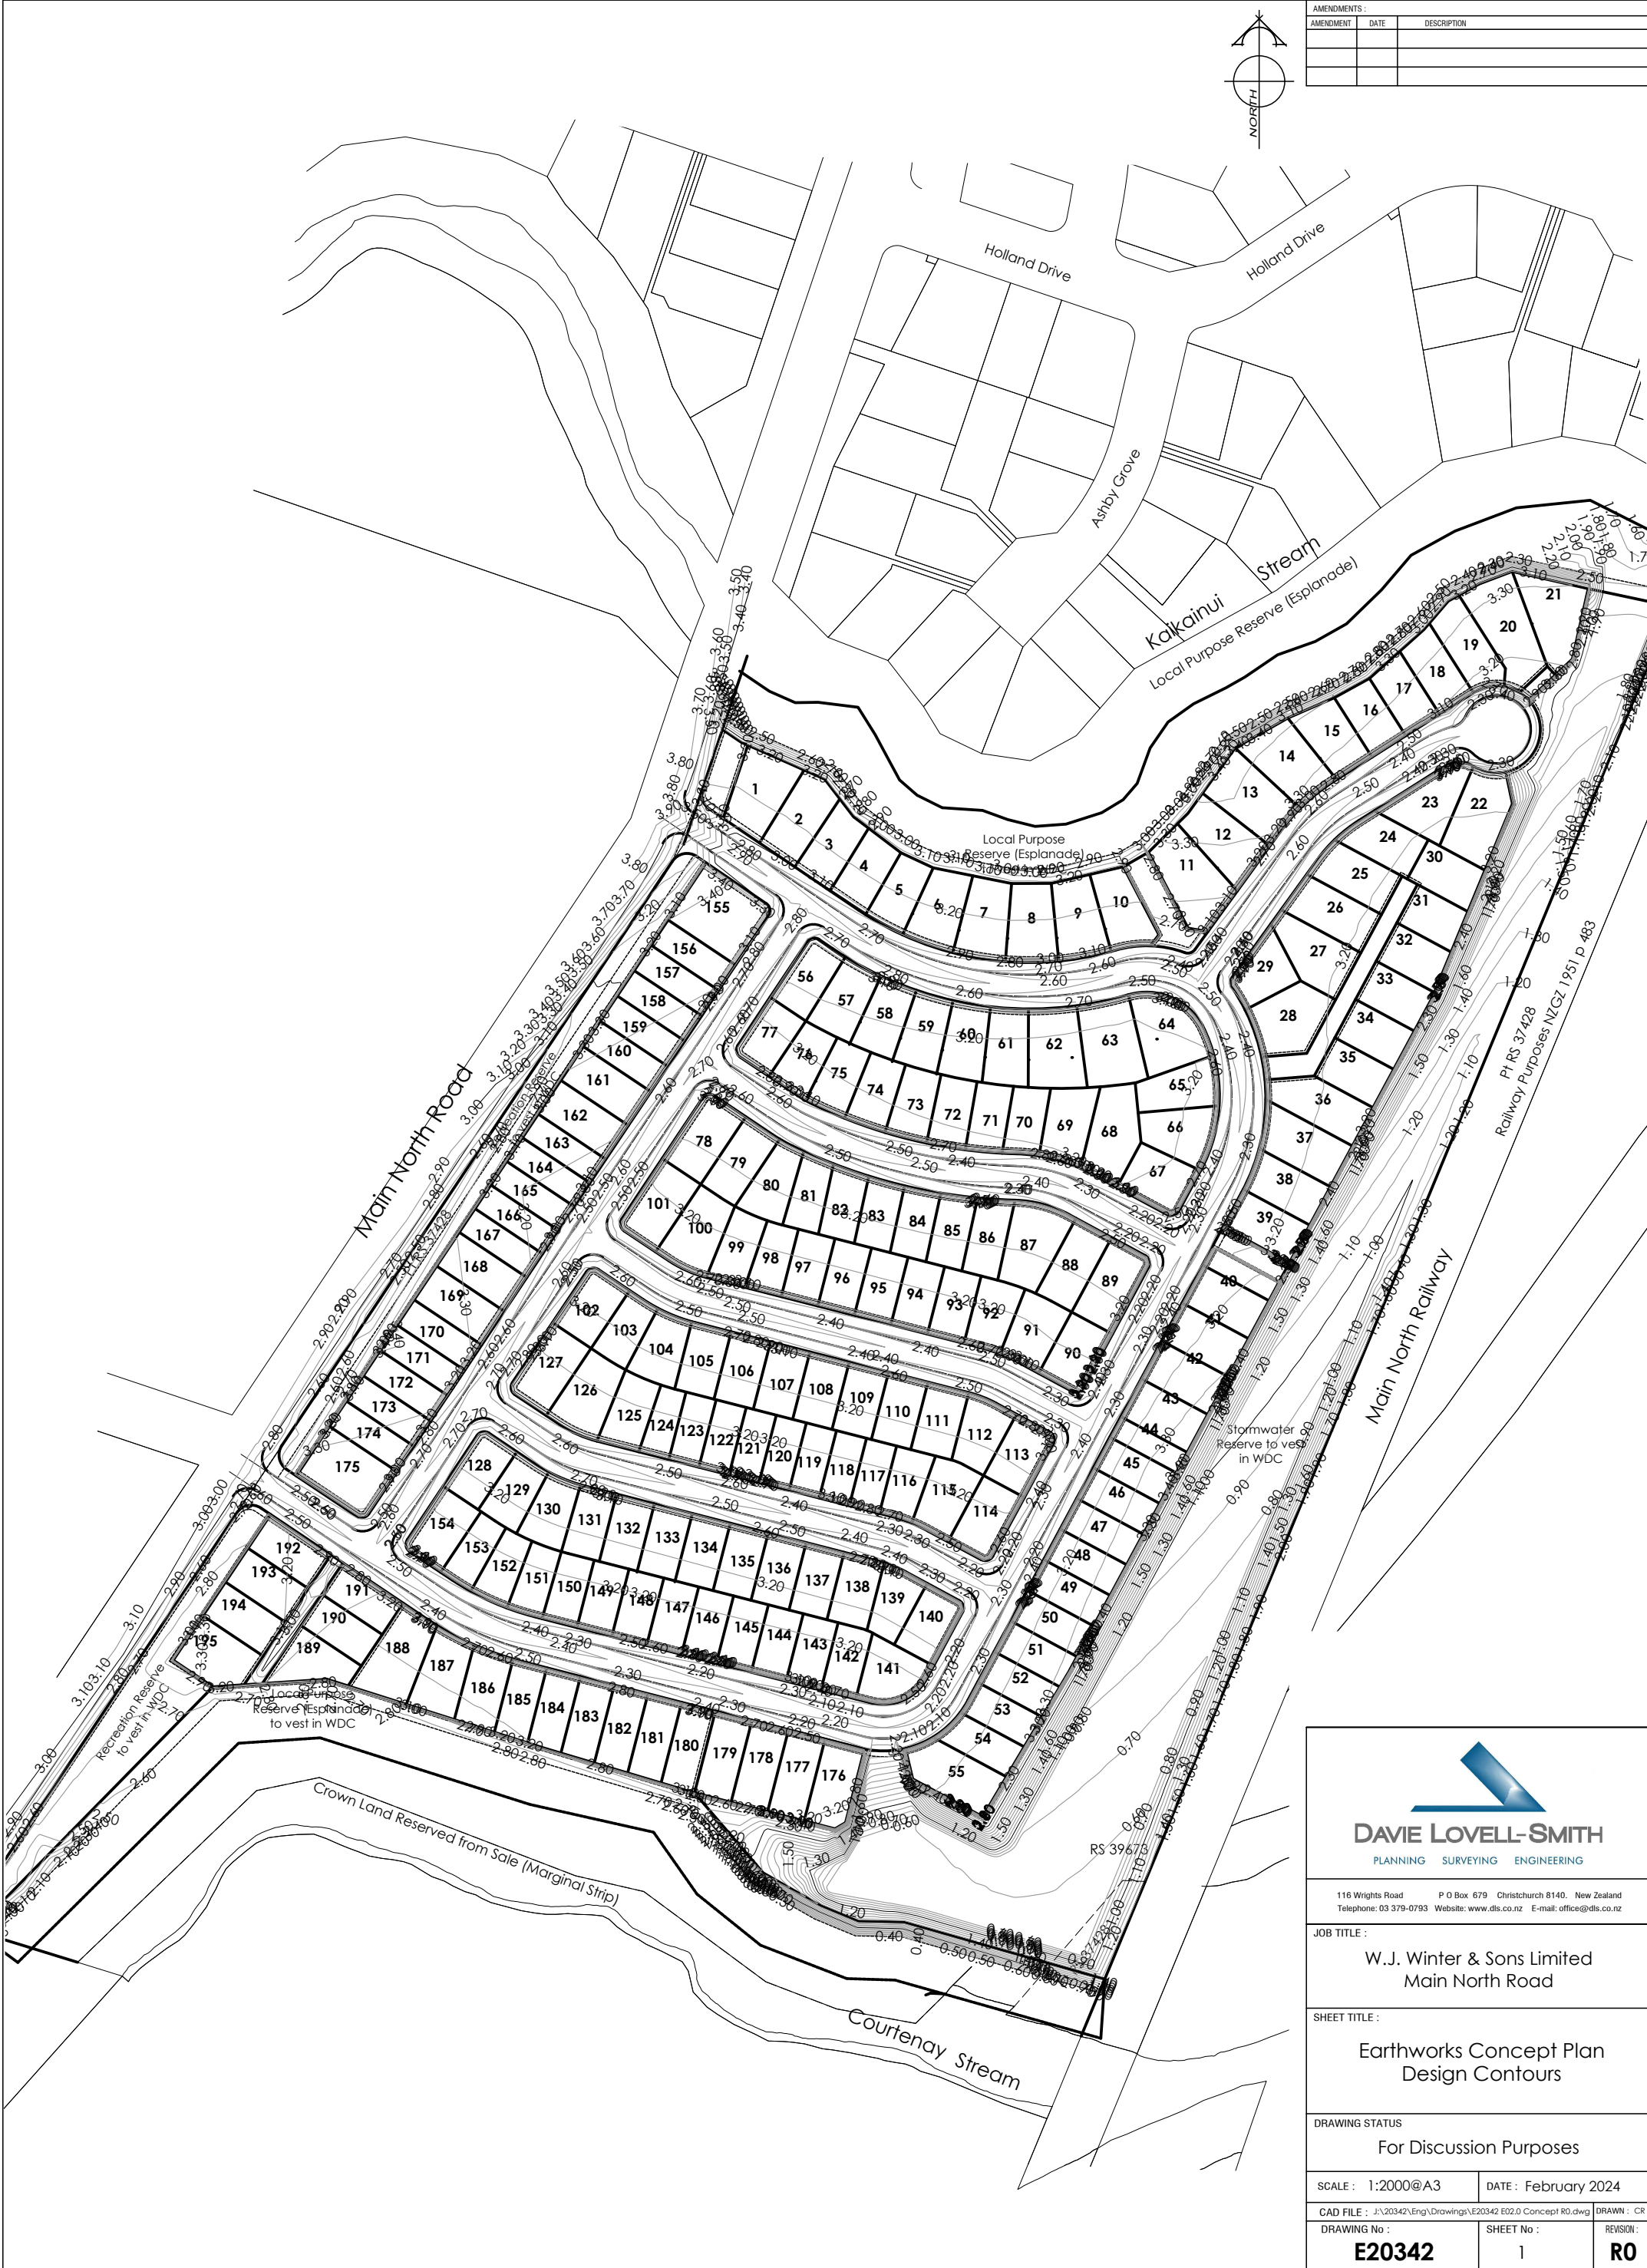


DAVE LOVELL-SMITH
PLANNING SURVEYING ENGINEERING

116 Wrights Road P O Box 679 Christchurch 8140. New Zealand
Telephone: 03 379-0793 Website: www.dls.co.nz E-mail: office@dls.co.nz

JOB TITLE:
W.J. Winter & Sons Limited
Main North Road

SHEET TITLE:
Earthworks Concept Plan
Design Contours

DRAWING STATUS:
For Discussion Purposes

SCALE: 1:2000@A3	DATE: February 2024	
CAD FILE: J:\20342\Eng\Drawings\E20342 E02.0 Concept R0.dwg	DRAWN: CR	
DRAWING No.: E20342	SHEET No.: 1	REVISION: R0